


The diagram illustrates the intersection of two planes, labeled RV and RIV0. Key features include:

- A green line labeled RV intersecting a black line.
- A red line labeled RIV0 intersecting the RV line at point .376.
- Horizontal green lines at levels .373 and .374.
- A blue dashed rectangle containing points .386 and .385.
- A vertical dimension line between the horizontal lines at .373 and .374, labeled .25/12.
- A point labeled .382 near the bottom right.
- A coordinate system with X=6003200.00 and Y=-5576450.00.

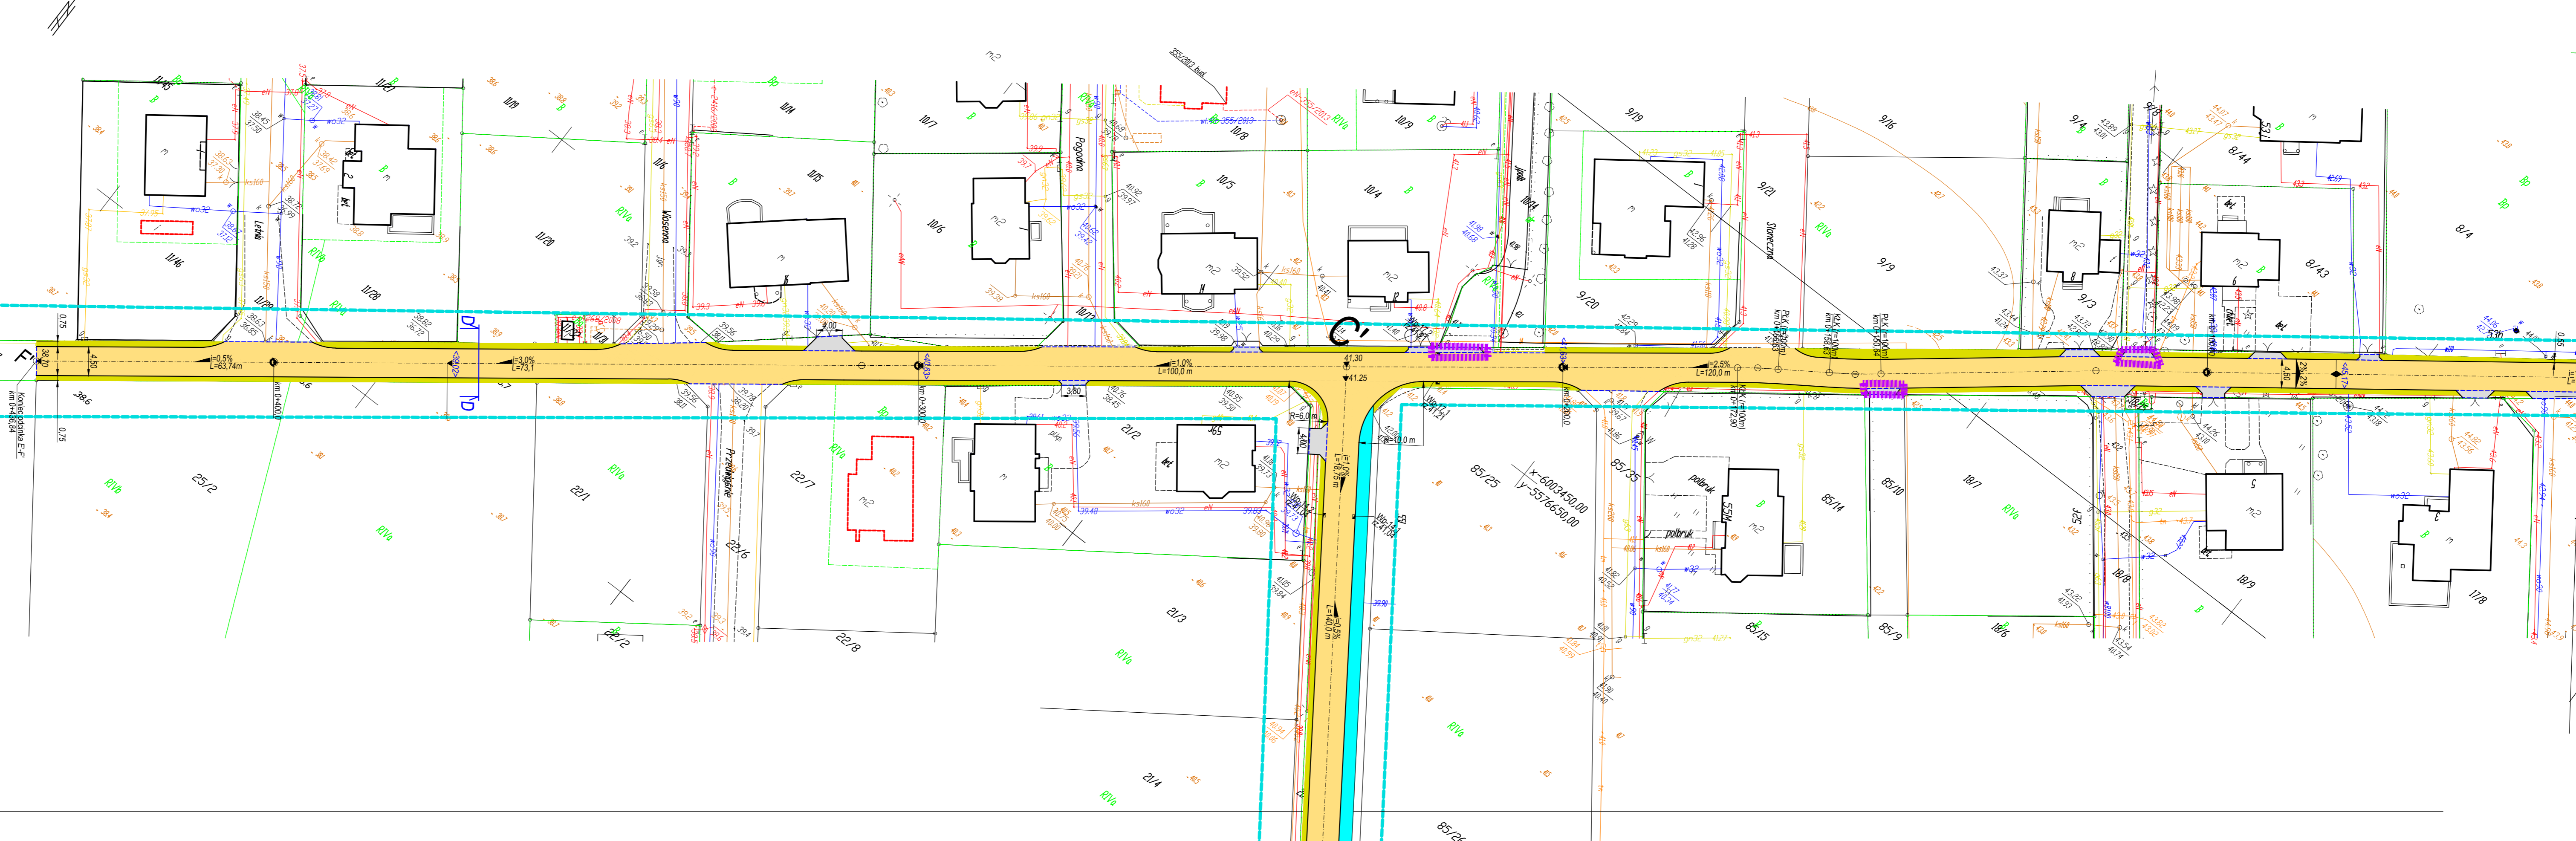

LEGENDA:

- projektowana nawierzchnia z kostki betonowej

- projektowany chodnik z kostki betonowej

- projektowana nawierzchniajazdów z kostki betonowej

- pobocze z kruszywa lub destruktu

- zakres opracowania oraz oddziaływania

- projektowany krawężnik uliczny (światło +10 cm)

- projektowany krawężnik najazdowy (światło +2 cm)

- projektowane obrzeże betonowe

AOS Spółka z o.o. Spółka Komandytowa
75-712 Koszalin, ul. Wojska Polskiego 24-26
 tel. 094 342 41 66, fax. 094 342 66 53, e-mail: aos@aos.pl, http: //www.aos.pl

Obiekt:	Zjazdy z dróg gminnych		
Adres:	7.obr. Konikowo		
Branża:	DROGOWA		
Treść:	Projekt zagospodarowania terenu		
Inwestor:	Gmina Świeszyno Świeszyno 71 76-024 Świeszyno		Data: 07.2016 Skala: 1:500
Projektował:	mgr inż. Wojciech Łoś upr. nr ZAP/0146/POOD/14		Rys. D1