


PRZEKROJE POPRZECZNE
SKALA 1:50:100


Pik = 0+000,00
Skala 150/100
NASYP= 0,00m2
WYKOP= 7,44m2

P.P. = 32,00

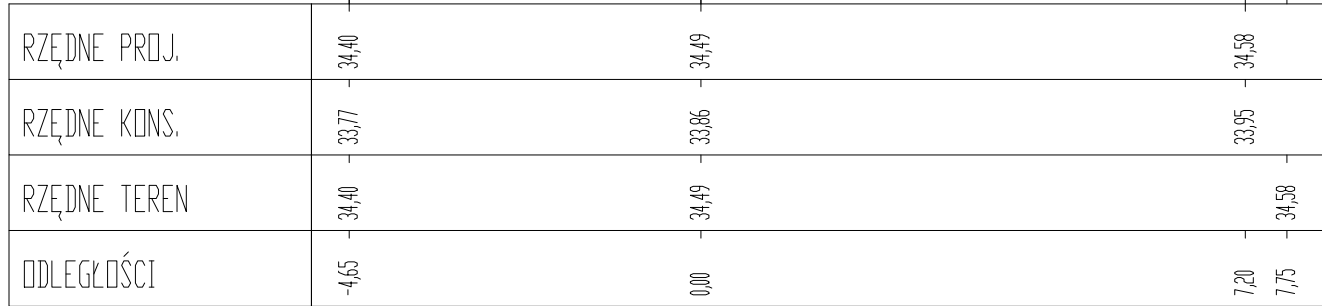


Pik = 0+016,00
Skala 150/100
NASYP= 0,01m2
WYKOP= 2,07m2

P.P. = 33,00

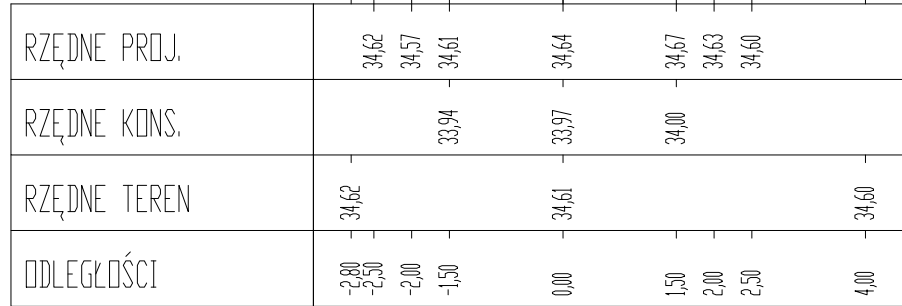


Pik = 0+020,50
Skala 150/100
NASYP= 0,00m2
WYKOP= 2,12m2

P.P. = 33,00

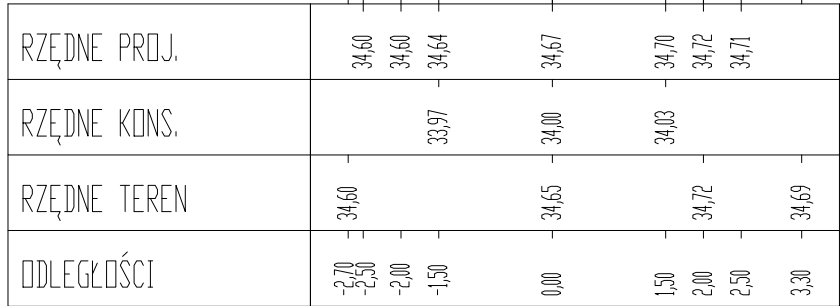


Pik = 0+029,40
Skala 150/100
NASYP= 0,01m2
WYKOP= 2,00m2

P.P. = 33,00

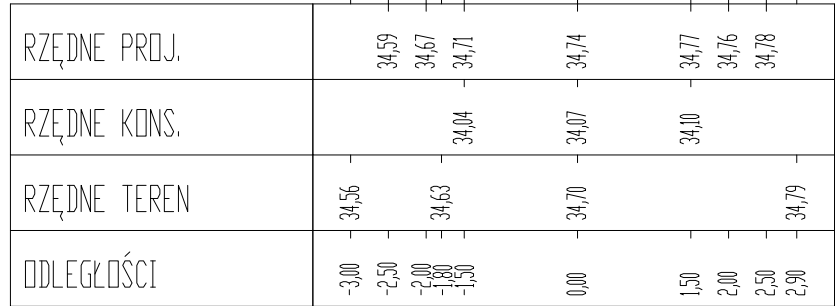


Pik = 0+035,00
Skala 150/100
NASYP= 0,03m2
WYKOP= 1,80m2

P.P. = 33,00

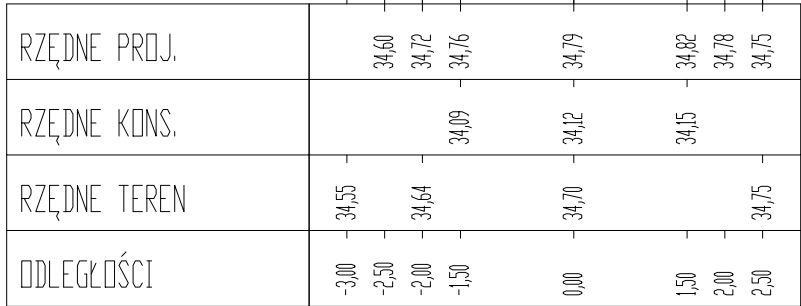


Pik = 0+045,50
Skala 150/100
NASYP= 0,02m2
WYKOP= 1,98m2

P.P. = 33,00

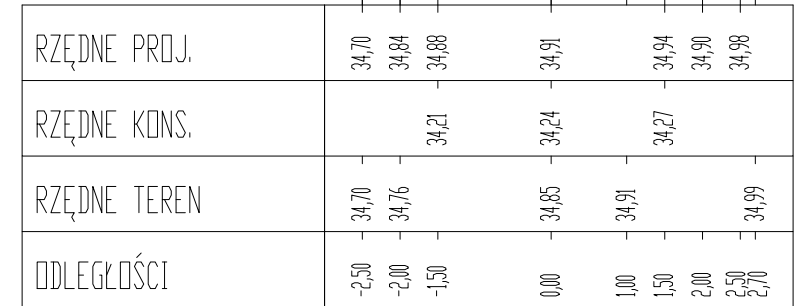


Pik = 0+060,50
Skala 150/100
NASYP= 0,02m2
WYKOP= 1,99m2

P.P. = 33,00

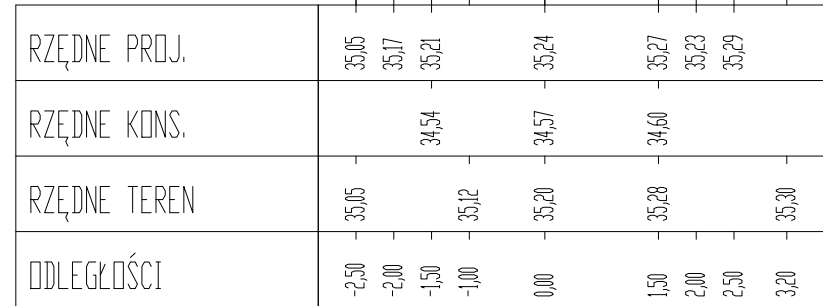


Pik = 0+072,50
Skala 150/100
NASYP= 0,00m2
WYKOP= 2,25m2

P.P. = 33,00

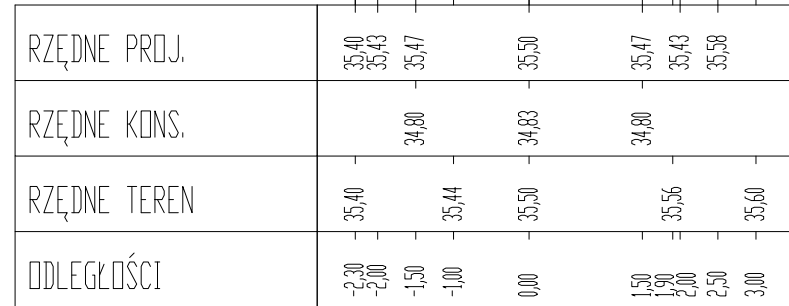


Pik = 0+086,00
Skala 150/100
NASYP= 0,00m2
WYKOP= 2,28m2

P.P. = 34,00

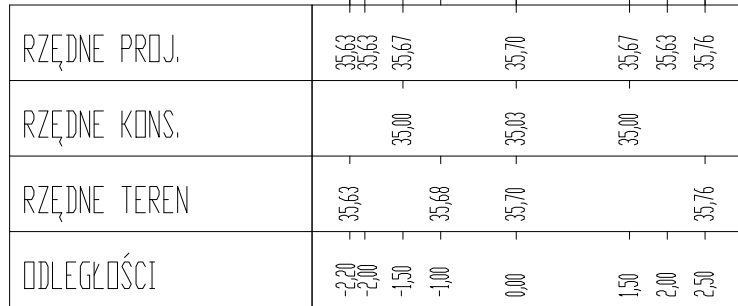


Pik = 0+103,00
Skala 150/100
NASYP= 0,01m2
WYKOP= 2,32m2

P.P. = 34,00

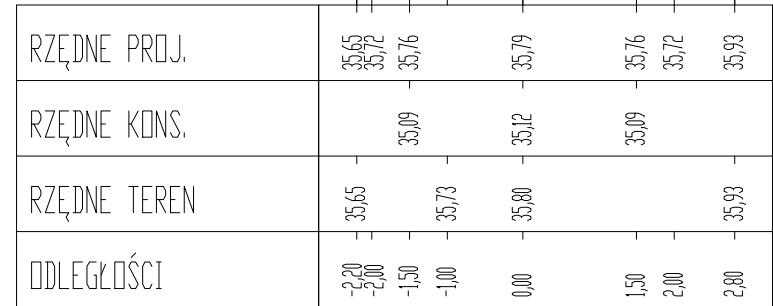


Pik = 0+120,00
Skala 150/100
NASYP= 0,00m2
WYKOP= 2,20m2

P.P. = 34,00

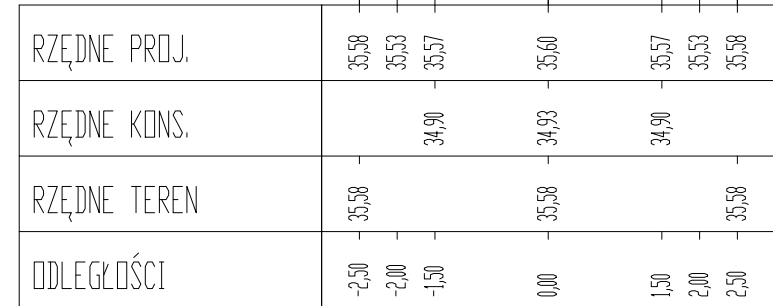


Pik = 0+138,00
Skala 150/100
NASYP= 0,00m2
WYKOP= 2,21m2

P.P. = 33,00

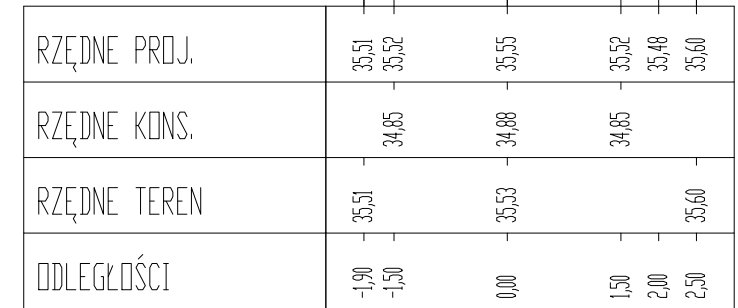


Pik = 0+156,50
Skala 150/100
NASYP= 0,00m2
WYKOP= 2,14m2

P.P. = 34,00

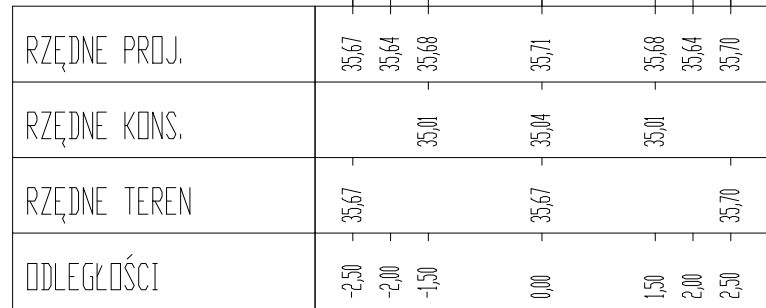


Pik = 0+174,50
Skala 150/100
NASYP= 0,00m2
WYKOP= 2,14m2

P.P. = 34,00

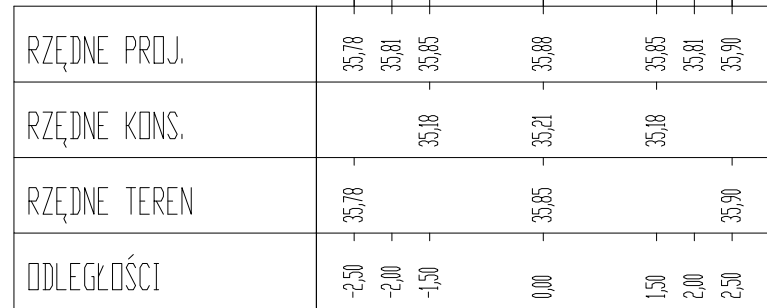


Pik = 0+188,80
Skala 150/100
NASYP= 0,00m2
WYKOP= 2,24m2

P.P. = 34,00

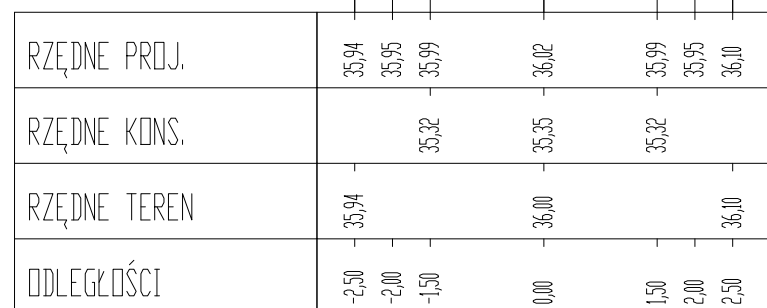


Pik = 0+199,00
Skala 150/100
NASYP= 0,00m2
WYKOP= 2,32m2

P.P. = 34,00

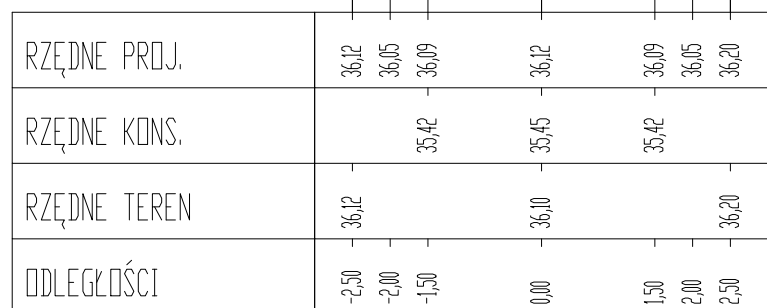


Pik = 0+213,90
Skala 150/100
NASYP= 0,00m2
WYKOP= 2,30m2

P.P. = 34,00

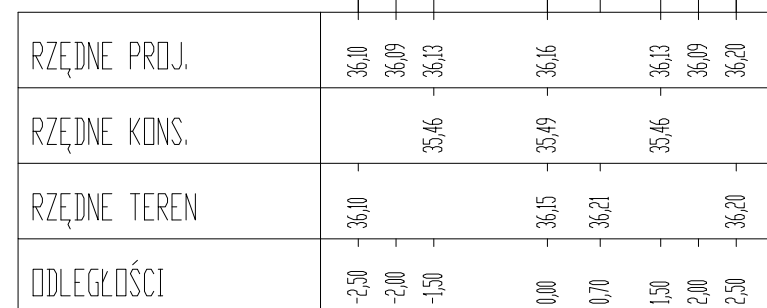


Pik = 0+227,00
Skala 150/100
NASYP= 0,00m2
WYKOP= 2,32m2

P.P. = 34,00

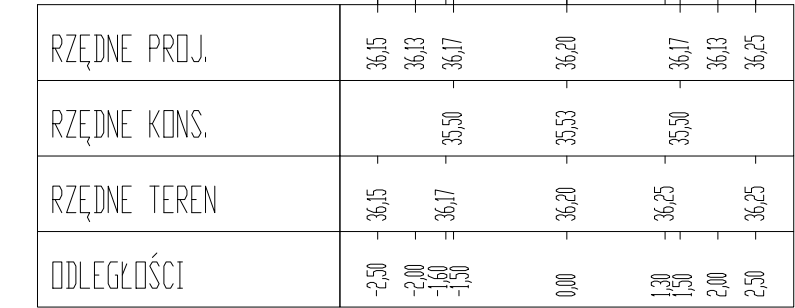


Pik = 0+252,20
Skala 150/100
NASYP= 0,02m2
WYKOP= 1,98m2

P.P. = 34,00

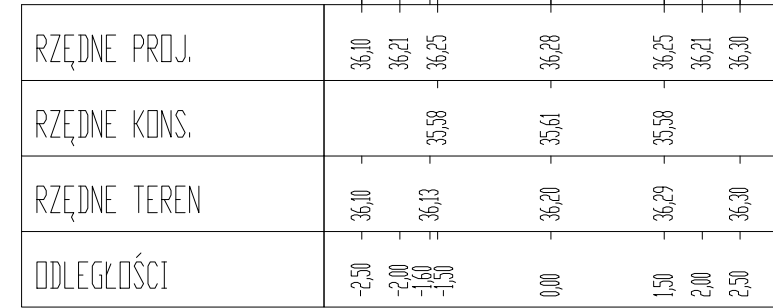


Pik = 0+269,40
Skala 150/100
NASYP= 0,00m2
WYKOP= 2,15m2

P.P. = 34,00

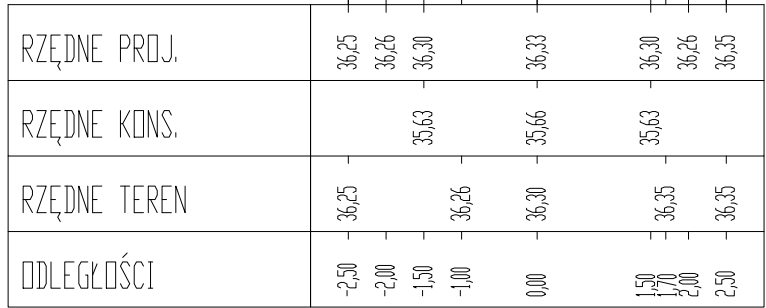


Pik = 0+291,00
Skala 150/100
NASYP= 0,01m2
WYKOP= 2,04m2

P.P. = 34,00

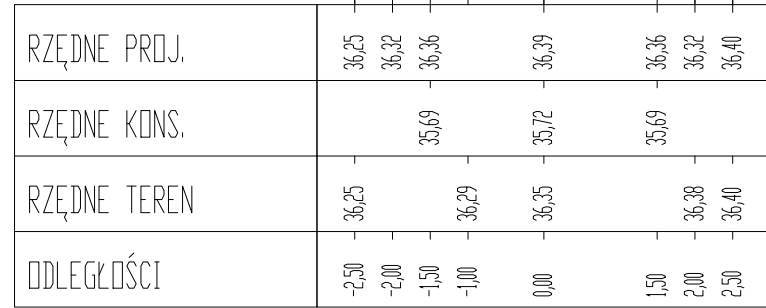


Pik = 0+305,50
Skala 150/100
NASYP= 0,01m2
WYKOP= 2,05m2

P.P. = 34,00

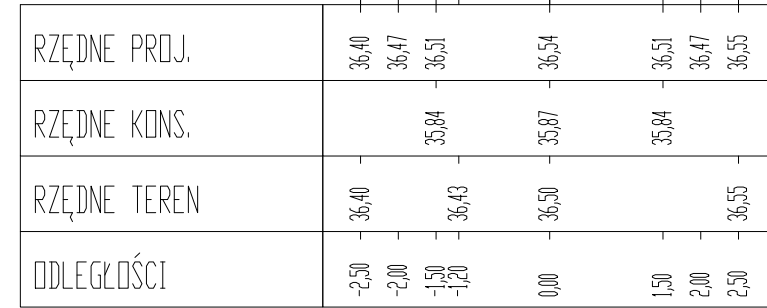

Pik = 0+315,70
Skala 150/100
NASYP= 0,00m2
WYKOP= 2,15m2

P.P. = 35,00

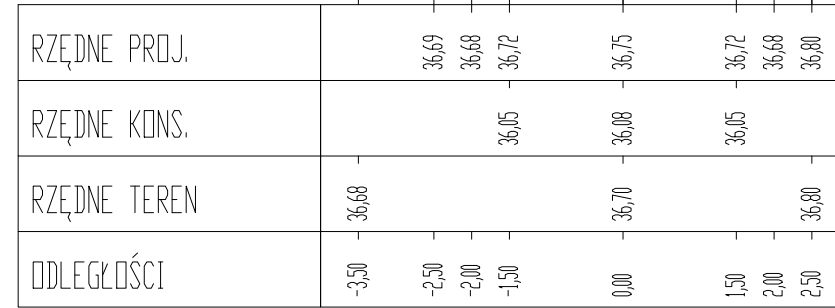

Pik = 0+321,00
Skala 150/100
NASYP= 0,00m2